



ELEVATION FROM SOUTH-EAST SIDE



GROUND FLOOR PLAN

SCHEDULE OF DOOR & WINDOW --

DOOR	WINDOW
D5 = 4'0" x 12'0"	W1 = 4'0" x 5'0"
D1 = 4'0" x 8'0"	W2 = 6'0" x 5'0"
D2 = 2'0" x 8'0"	W3 = 2'0" x 5'0"
D3 = 2'0" x 7'0"	W4 = 5'0" x 3'0"
D4 = 6'0" x 8'0"	W5 = 4'0" x 6'0"
	V1 = 2'0" x 3'0"
	V2 = 4'0" x 2'6" (AT BEAM BOTTOM)
	V3 = 5'0" x 2'6" (AT BEAM BOTTOM)
	V4 = 4'0" x 3'0" (AT BEAM BOTTOM)

AREA STATEMENT --



SUP AREA OF	
GROUND FLOOR	2121.55 SQ.FT.
FIRST FLOOR	2085.91 SQ.FT.
SECOND FLOOR	2082.21 SQ.FT.
TOTAL SUP AREA	6289.67 SQ.FT.

EXISTING BUILDING PLAN FOR SHETKARI SHIKSHAN PRASARAK MANDAL'S 'MAHESH AYURVED HOSPITAL & AYURVED COLLEGE' AT - GANGAI NAGAR, CN S.NO. 38, MURSHADPUR, TAL. ASH-TI, DIST. BEED

OWNER

SANTIA SOWANI & ASSOCIATES
 ARCHITECTS & ENGINEERS
 204, PUNJABIA APARTMENT, LINGAJI NAGAR, BEED
 JOB NO. _____ Phone No. 2347045 E-mail: S.SOWANI@GMAIL.COM



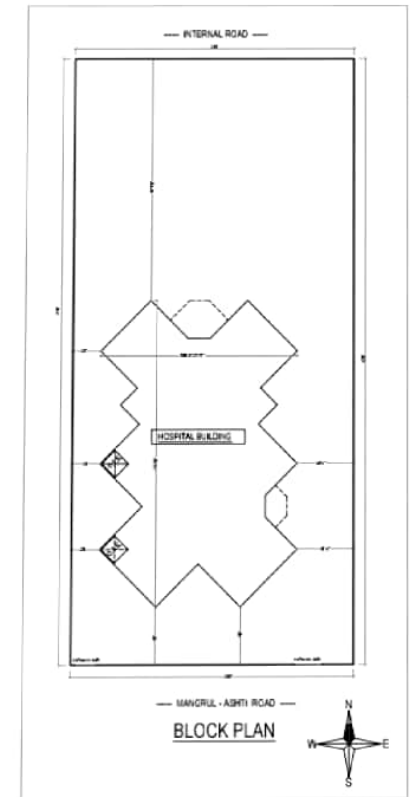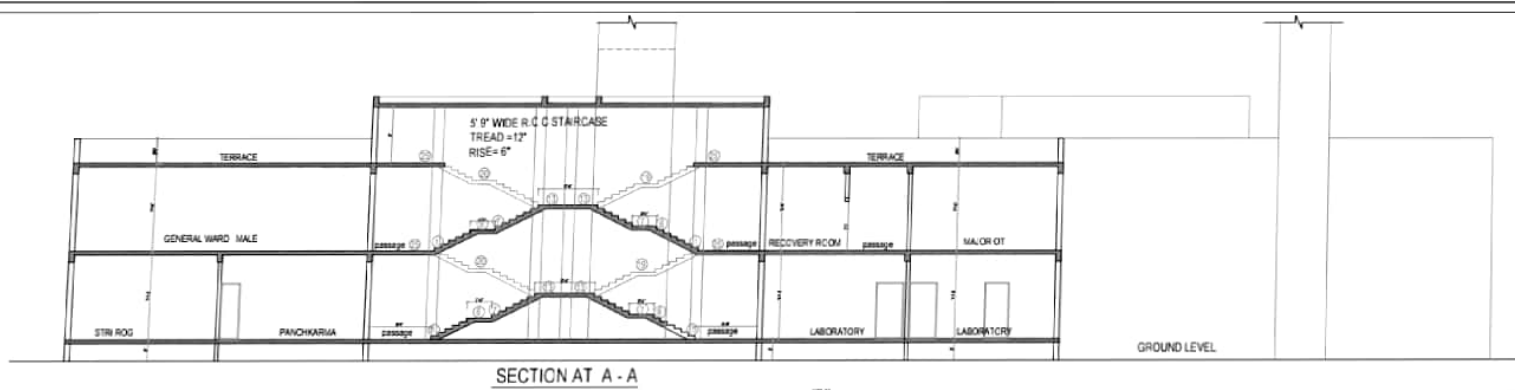

EXISTING BUILDING PLAN FOR SHETKARI SHIKSHAN PRASARAK MANDAL'S 'MAHESH AYURVED HOSPITAL & AYURVED COLLEGE' AT - GANGAI NAGAR, CN S NO 38, MURSHADPUR, TAL ASHTI, DIST.BEED.


OWNER	
JOB NO.	Phone No. 2347649
	Des. By: MANKAR




SECOND FLOOR PLAN

EXISTING BUILDING PLAN FOR SHETKARI SHIKSHAN PRASARAK MANDAL'S 'MAHESH AYURVED HOSPITAL & AYURVED COLLEGE' AT - GANGAI NAGAR, CN S NO 38, MURSHADPUR, TAL ASHTI, DIST. BEED.


OWNER	
JOB NO: _____ Phone No. 2347619 Dm. By: MR. KAR.	

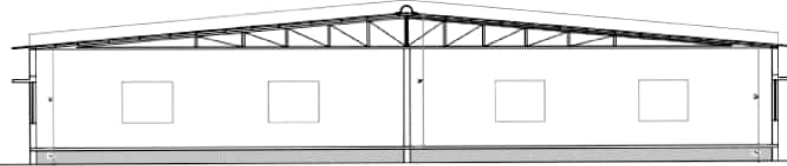

SECTION AT A-A

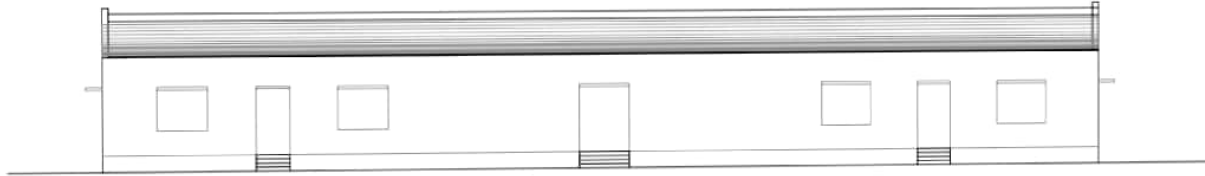

FRONT ELEVATION

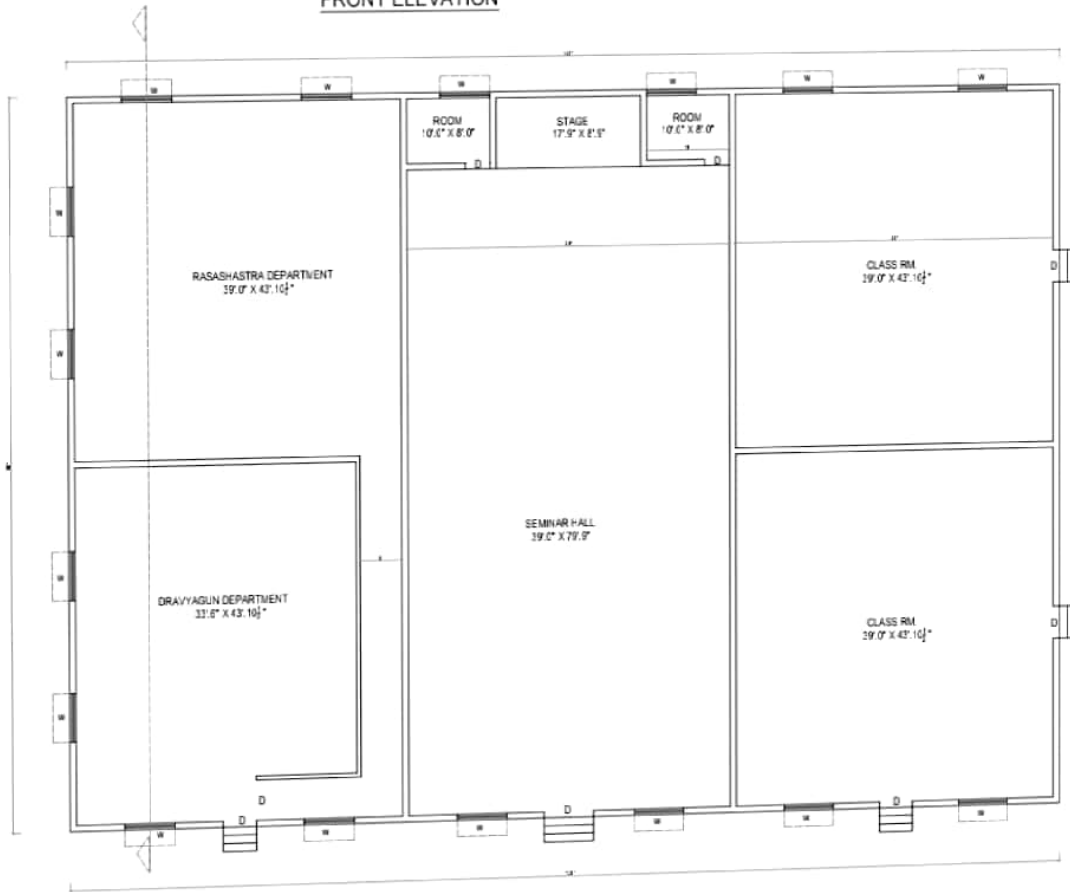


GROUND FLOOR PLAN

EXISTING BUILDING PLAN FOR SHETKARI SHIKSHAN PRASARAK MANDAL'S 'MAHESH AYURVED HOSPITAL & AYURVED COLLEGE' AT - GANGAI NAGAR, ON S.NO. 38, MURSHADPUR, TAL. ASHTI, DIST.BEED.

OWNER

SANJAY SOWANI & ASSOCIATES
ARCHITECTS • INTERIERS •
280, PLEKHARAI APARTMENT, SANGOLE LINE, RAJGUR
JOB NO: _____ Phone No 2347045 | Dm By: MANKAR.

R O A D

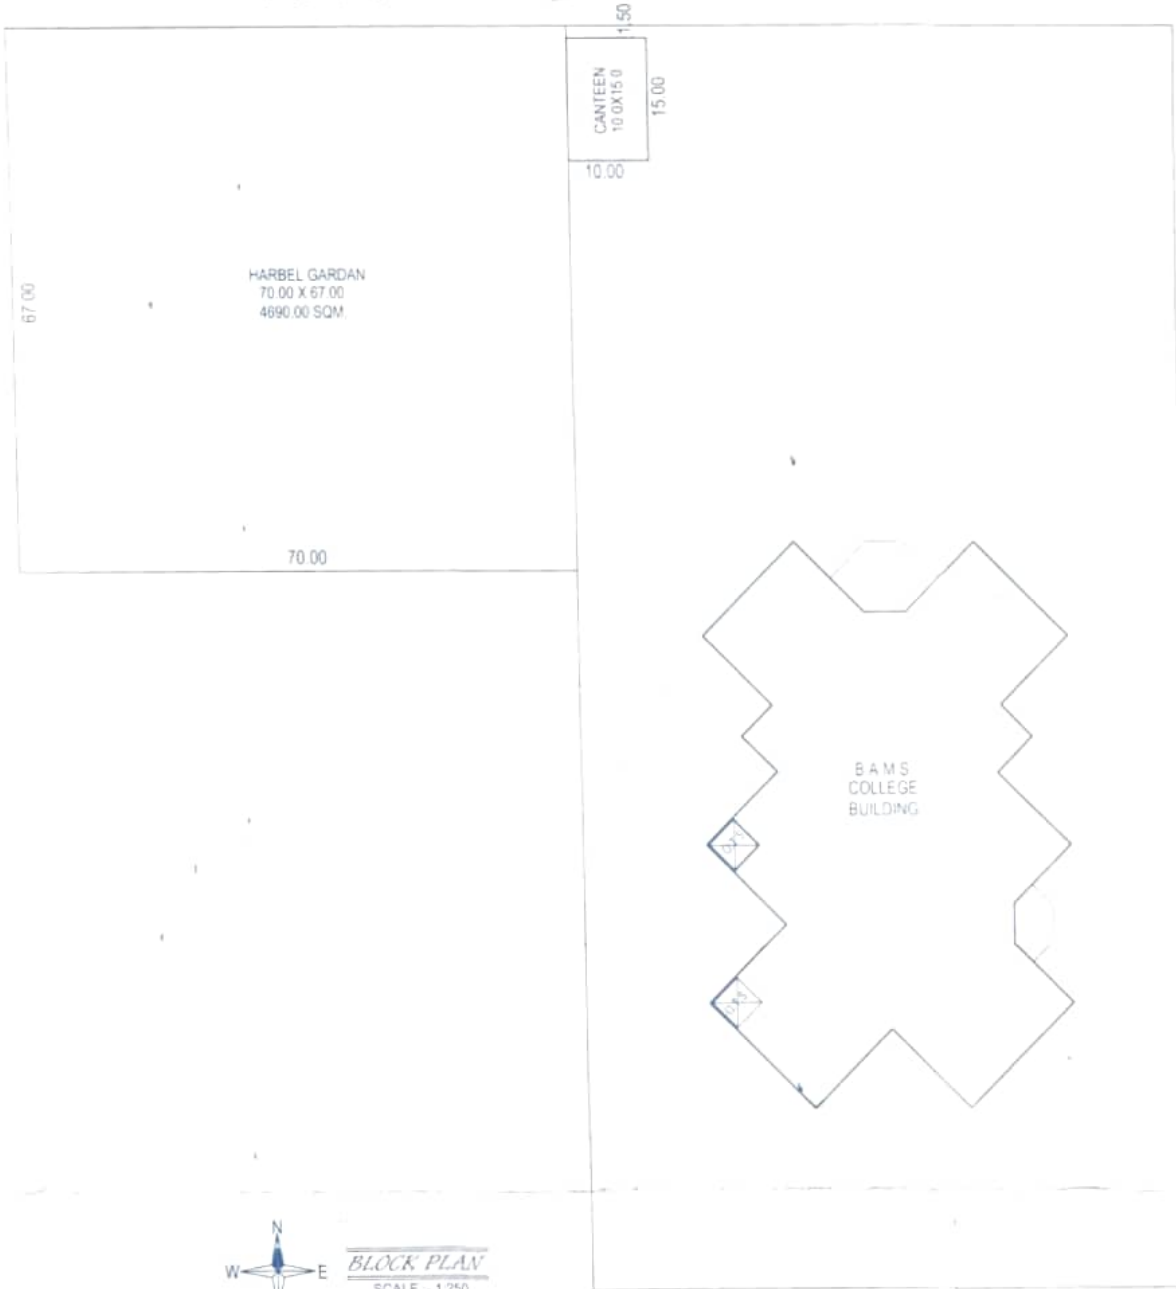

BLOCK PLAN
SCALE - 1:250

MANGRUL ROAD

PLAN SHOWING 'HARBAL GARDAN' FOR
 SHETKARI SHIKSHAN PRASARAK MANDAL'S
 'MAHESH AYURVED HOSPITAL & AYURVED
 COLLEGE' AT - GANGAI NAGAR ON S.NO .38,
 MURSHADPUR ,TAL. ASHTI, DIST BEED.

OWNER --


 SANJAY SOWANI
 CH/28/1160


 Secretary
 Shetkari Shikshan Prasarak Mandal
 Ashti Tq. Ashti Dist. Beed



SANJAY SOWANI & ASSOCIATES

ARCHITECTS • INT. DESIGNER

256, PUSHKARAJ APARTMENT, SANGALE LANE, A'NAGAR.

DATE --

SCALE -- 1:100

DRN -- RASAL MAHESH

CHD -- SANJAY SOWANI

